

Scaled data based on original data using
LM-79-08 Approved Method: Electrical and Photometric Measurements of Solid-
State Lighting Products

Test Report Prepared for
Cooper Lighting Solutions
(formerly Eaton)

Brand: STREETWORKS

Report Number: P939861

Luminaire Tested: **GLAN-SB2C-930-U-SL4-HSS**

Issue Date: 1/21/2025

Test Information

Test Method: LM-79-08
Report Number: P939861
TEST IS SCALED FROM IESNA LM-79-08 TEST DATA (G2-2405-108-10)
Test Lab: INNOVATION CENTER
Issue Date: 1/21/2025
Manufacturer: COOPER LIGHTING SOLUTIONS (FORMERLY EATON)
Product Line: STREETWORKS
Catalog Number: GLAN-SB2C-930-U-SL4-HSS
Description: GALLEON AREA AND ROADWAY HIGH DENSITY LED LUMINAIRE
(2) 90 CRI, 3000K, 615mA LIGHTSQUARES WITH 26 LEDS EACH AND TYPE IV SPILL
LIGHT ELIMINATOR OPTICS WITH HOUSE SIDE SHIELD
Light Source: -
Ballast/Driver: -

Summary

Lumens per Lamp: N/A
Luminaire Lumens: 7273 lumens
Efficiency: N/A
Efficacy: 72.1 lumens/watt
Luminous Opening: Rectangular (W 0.5' x L: 1' x H: 0')
IES Classification: Type IV - Short
BUG Rating: B1 - U0 - G2

Input Watts (W): 100.9
Input Voltage (V): NR
Input Current (Ain): NR
Voltage Rise (V): NR
Power Factor: NR
Total Harmonic Distortion (THDi): NR
Frequency (hertz): 60
Stabilization Time: NR
Operation Time: NR
Ambient Temperature (°C): NR
Test Distance: 24 FT




REPORT NUMBER: P939861

CATALOG NUMBER: GLAN-SB2C-930-U-SL4-HSS

Iso-Footcandle Lines of Horizontal Illumination

× Max cd


--- 1/2 Max cd

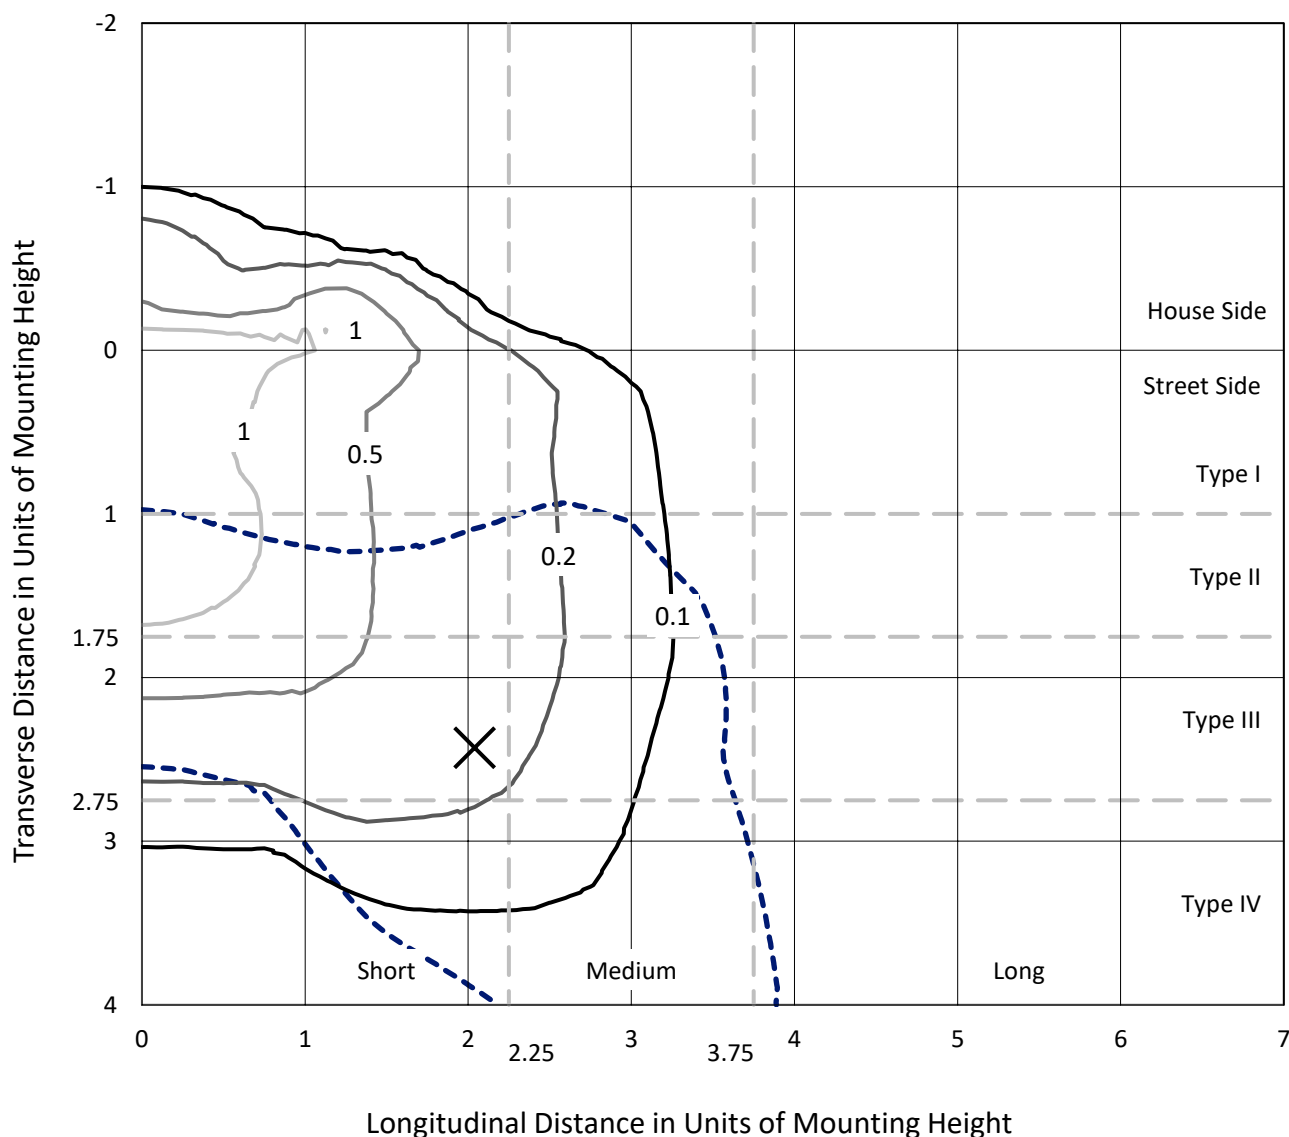

Based on 25 foot mounting height. Maximum calculated value = 1.8 fc

Type IV - Short - N/A

REPORT NUMBER: P939861
CATALOG NUMBER: GLAN-SB2C-930-U-SL4-HSS

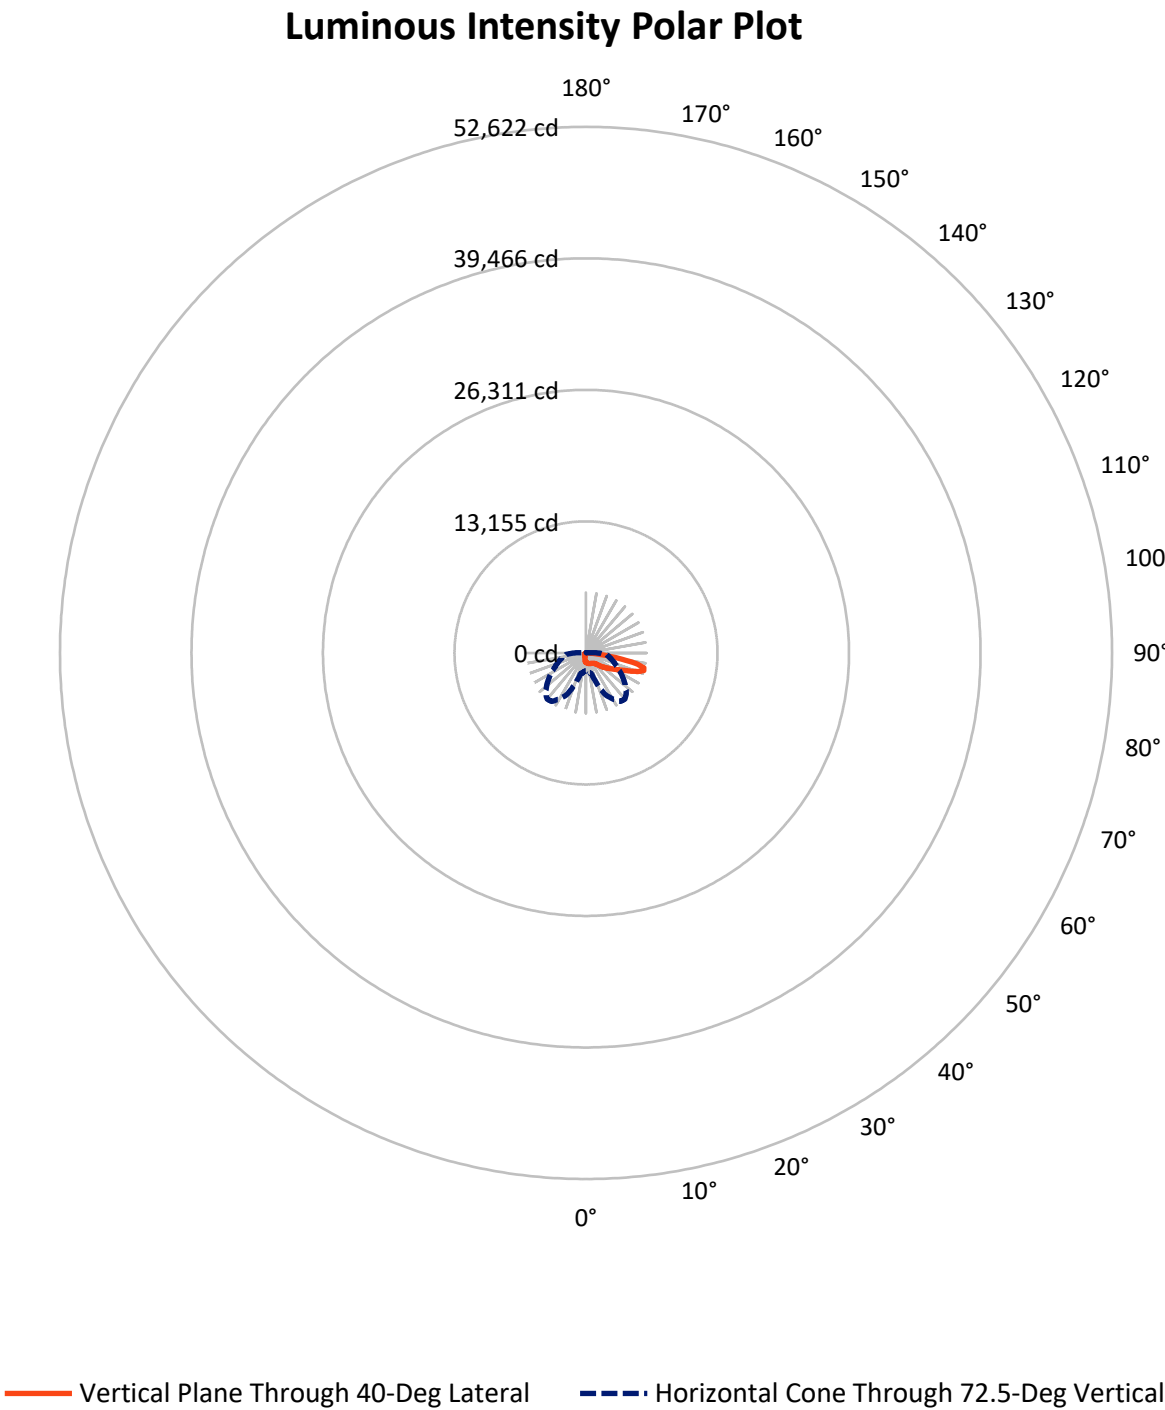

REPORT NUMBER: P939861

CATALOG NUMBER: GLAN-SB2C-930-U-SL4-HSS

FLUX DISTRIBUTION:

		Downward	Upward	Total
House Side	Lumens	939.2	0.0	939.2
	% Fixture	12.9	0.0	12.9
Street Side	Lumens	6333.8	0.0	6333.8
	% Fixture	87.1	0.0	87.1
Total	Lumens	7273.0	0.0	7273.0
	% Fixture	100.0	0.0	100.0

ZONAL LUMENS:

Zone	Lumens	% Fixture
0°-10°	87.9	1.2
10°-20°	238.8	3.3
20°-30°	386.5	5.3
30°-40°	570.6	7.8
40°-50°	960.3	13.2
50°-60°	1491.0	20.5
60°-70°	1865.7	25.7
70°-80°	1527.4	21.0
80°-90°	144.8	2.0
90°-100°	0.0	0.0
100°-110°	0.0	0.0
110°-120°	0.0	0.0
120°-130°	0.0	0.0
130°-140°	0.0	0.0
140°-150°	0.0	0.0
150°-160°	0.0	0.0
160°-170°	0.0	0.0
170°-180°	0.0	0.0
0°-90°	7273.0	100.0
0°-180°	7273.0	100.0

Coefficient of Utilization



REPORT NUMBER: P939861


CATALOG NUMBER: GLAN-SB2C-930-U-SL4-HSS

LUMINAIRE CLASSIFICATION SYSTEM LUMEN TABLE AND BUG RATING:

Zone		Lumens	% Fixture	Zone Rating/Lumen Limit		
				B	U	G
FL	(0°-30°)	482.7	6.6			
FM	(30°-60°)	2445.1	33.6			
FH	(60°-80°)	3262.3	44.9			G2/5000
FVH	(80°-90°)	143.7	2.0			G2/225
BL	(0°-30°)	230.5	3.2	B1/500		
BM	(30°-60°)	576.8	7.9	B1/1000		
BH	(60°-80°)	130.8	1.8	B1/500		G1/500
BVH	(80°-90°)	1.1	0.0			G0/10
UL	(90°-100°)	0.0	0.0		U0/0	
UH	(100°-180°)	0.0	0.0		U0/0	

BUG Rating: B1-U0-G2

Type IV Short

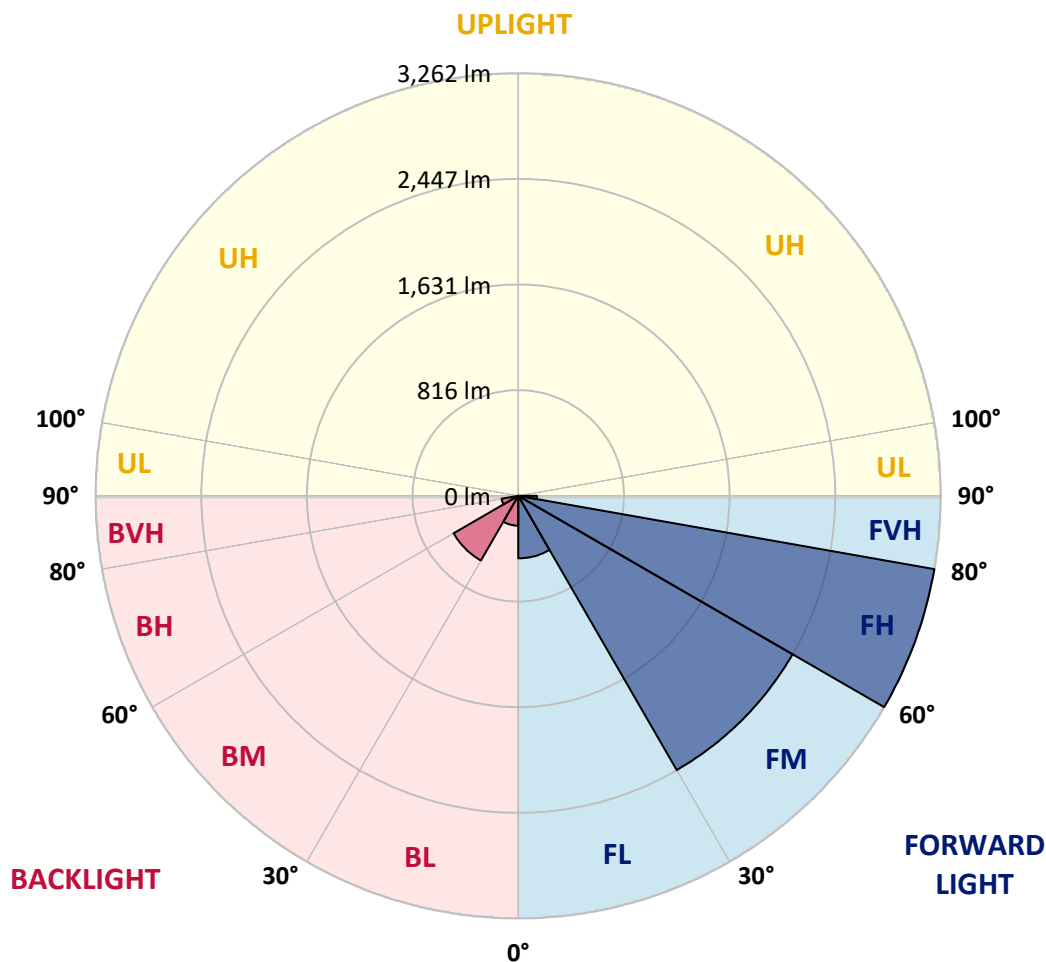

REPORT NUMBER: P939861

CATALOG NUMBER: GLAN-SB2C-930-U-SL4-HSS

CANDELA DISTRIBUTION (FULL):

	0°	5°	15°	25°	35°	40°	45°	55°	65°	75°
0°	963.0	963.0	963.0	963.0	963.0	963.0	963.0	963.0	963.0	963.0
2.5°	992.0	995.9	993.7	989.3	988.2	986.0	983.3	982.2	978.3	975.1
5°	1020.0	1023.8	1021.1	1015.0	1012.3	1009.6	1005.7	1002.4	994.8	987.7
7.5°	1050.6	1053.9	1050.6	1041.9	1037.5	1034.2	1028.7	1023.8	1015.0	1004.6
10°	1084.6	1087.4	1082.4	1070.9	1063.8	1058.9	1053.9	1048.5	1040.2	1028.7
12.5°	1116.4	1119.7	1112.0	1098.3	1090.1	1085.2	1079.7	1075.3	1067.1	1056.1
15°	1145.4	1150.3	1137.2	1122.4	1113.1	1109.3	1103.8	1101.0	1095.6	1087.9
17.5°	1167.3	1170.6	1156.9	1139.4	1129.0	1126.2	1122.4	1124.1	1123.0	1119.1
20°	1186.0	1188.1	1170.1	1148.7	1137.2	1137.7	1136.7	1142.1	1144.3	1144.3
22.5°	1209.0	1209.5	1186.5	1159.7	1146.0	1149.8	1151.4	1157.5	1161.8	1166.2
25°	1239.1	1238.0	1210.6	1173.9	1161.8	1167.3	1171.2	1173.4	1178.3	1185.4
27.5°	1284.0	1280.7	1245.7	1196.9	1182.7	1187.6	1194.7	1193.6	1191.4	1196.9
30°	1341.0	1336.6	1290.0	1229.2	1216.1	1220.5	1222.7	1212.8	1196.9	1201.8
32.5°	1431.4	1423.7	1359.1	1265.4	1245.1	1250.0	1247.3	1227.0	1203.5	1208.4
35°	1588.6	1569.9	1478.5	1341.0	1278.0	1272.5	1265.9	1246.2	1217.2	1212.2
37.5°	1922.7	1889.9	1733.7	1488.3	1352.5	1316.9	1296.6	1276.9	1232.0	1212.2
40°	2299.6	2266.2	2086.0	1734.8	1476.3	1416.0	1367.8	1313.0	1247.3	1219.4
42.5°	2692.9	2656.2	2471.1	2040.5	1653.2	1529.4	1439.6	1342.1	1272.5	1241.3
45°	3132.2	3086.2	2844.1	2359.3	1910.1	1717.9	1555.2	1401.8	1316.3	1280.2
47.5°	3595.7	3535.9	3216.0	2668.8	2186.8	1978.6	1766.6	1508.6	1381.0	1338.2
50°	4006.5	3947.3	3600.0	2992.5	2445.3	2226.7	2007.6	1656.5	1477.9	1420.4
52.5°	4301.7	4256.8	3949.5	3326.7	2714.3	2459.5	2226.2	1828.5	1600.6	1525.6
55°	4499.5	4458.4	4197.1	3643.3	3027.1	2715.9	2441.5	2015.3	1748.5	1651.6
57.5°	4619.5	4595.9	4376.2	3926.0	3337.1	2996.4	2688.0	2220.7	1922.7	1800.0
60°	4662.2	4643.0	4487.4	4195.5	3711.8	3333.3	2977.8	2452.4	2134.2	1968.7
62.5°	4548.3	4552.1	4567.4	4514.8	4106.7	3727.7	3325.0	2730.7	2368.6	2159.9
65°	4012.0	4043.7	4335.2	4868.7	4629.9	4221.8	3767.1	3070.3	2637.0	2377.4
67.5°	3321.8	3367.8	3730.4	5075.8	5187.5	4863.2	4382.8	3503.1	2956.9	2598.7
70°	2542.8	2592.1	3031.4	5032.5	5709.6	5564.4	5144.2	4053.6	3288.3	2752.1
72.5°	1814.8	1840.0	2186.2	4647.4	5923.7	6042.1	5705.2	4575.1	3457.6	2667.2
75°	1275.2	1270.9	1500.4	3742.5	5590.1	5984.0	5508.5	4293.0	3128.9	2118.8
77.5°	555.5	556.5	749.4	2272.8	4461.7	5110.8	4578.9	2689.1	2181.3	1123.0
80°	144.1	148.4	275.0	904.9	2686.3	3373.3	2792.6	1182.1	1007.9	273.9
82.5°	50.9	54.2	126.5	284.3	990.9	1546.9	1243.5	378.0	262.9	78.3
85°	14.8	17.5	67.9	87.1	204.9	437.1	301.8	73.4	64.6	40.5
87.5°	0.0	2.2	13.7	12.1	12.1	8.2	15.3	8.2	10.4	4.9
90°	0.0	0.0	0.0	0.0	0.0	0.0	0.0	0.0	0.0	0.0

REPORT NUMBER: P939861

CATALOG NUMBER: GLAN-SB2C-930-U-SL4-HSS

CANDELA DISTRIBUTION (continued):

85°		90°	95°	105°	115°	125°	135°	145°	155°	165°	175°
963.0	0°	963.0	963.0	963.0	963.0	963.0	963.0	963.0	963.0	963.0	963.0
971.2	2.5°	967.9	964.1	955.9	947.1	938.9	931.2	929.0	920.8	917.0	917.5
978.9	5°	972.9	965.7	949.9	930.7	911.0	888.5	869.9	843.6	821.1	818.4
993.7	7.5°	986.0	974.5	948.8	911.5	862.2	800.3	742.8	685.8	653.5	636.0
1015.6	10°	1006.3	990.9	951.5	880.3	775.7	665.0	577.9	506.2	469.5	452.5
1042.4	12.5°	1030.4	1013.4	955.9	827.2	663.9	518.8	424.5	380.7	373.0	371.9
1075.3	15°	1064.3	1045.7	960.8	755.4	542.9	395.0	351.7	352.2	358.3	361.5
1110.9	17.5°	1102.1	1083.5	953.7	667.7	423.4	337.4	336.3	341.3	350.0	353.3
1143.8	20°	1140.5	1123.0	928.5	564.8	342.4	321.5	325.9	331.4	340.2	344.6
1176.1	22.5°	1179.9	1164.6	888.5	455.2	309.0	310.0	315.5	321.0	330.9	335.8
1207.9	25°	1222.1	1209.0	835.4	364.8	294.7	298.0	305.1	311.7	322.1	328.1
1234.7	27.5°	1264.8	1255.0	775.1	304.6	281.6	285.4	293.6	302.4	312.8	319.9
1258.3	30°	1311.4	1305.9	726.9	282.1	269.0	272.2	281.6	291.4	302.9	311.7
1281.8	32.5°	1359.1	1358.0	703.4	298.5	257.5	259.6	267.9	277.7	292.0	302.9
1301.5	35°	1406.2	1408.4	689.7	345.1	253.6	247.6	253.1	261.8	278.8	292.5
1324.0	37.5°	1466.4	1471.9	689.1	395.5	262.9	235.5	239.4	245.4	260.2	276.1
1359.1	40°	1556.3	1585.3	724.2	438.8	279.4	224.6	225.7	226.8	234.5	247.6
1405.6	42.5°	1675.7	1760.6	850.7	468.4	285.9	214.7	210.9	204.9	203.8	210.9
1469.2	45°	1824.1	1972.6	1073.1	484.8	279.4	203.8	193.4	177.5	171.5	176.4
1555.2	47.5°	1998.9	2204.8	1336.6	488.6	268.4	190.1	171.5	150.6	145.7	147.4
1670.7	50°	2169.2	2379.0	1568.3	456.9	250.3	172.6	147.4	129.8	126.5	127.1
1807.1	52.5°	2319.9	2438.7	1634.0	381.8	226.2	151.2	126.5	114.5	112.3	112.3
1957.8	55°	2419.6	2374.1	1457.1	292.0	196.1	129.3	108.5	102.4	101.3	100.8
2125.9	57.5°	2440.4	2163.7	1100.5	210.9	153.4	109.0	96.4	93.1	90.9	88.7
2298.5	60°	2365.9	1813.2	700.6	147.4	115.0	93.1	85.5	83.3	78.9	74.5
2460.6	62.5°	2204.8	1369.5	387.8	102.4	92.6	79.4	75.6	72.9	64.6	57.5
2589.4	65°	1988.5	910.4	171.5	80.0	75.6	66.8	64.6	60.8	50.9	42.7
2638.1	67.5°	1771.0	524.2	77.2	64.1	60.8	54.8	53.1	50.4	43.3	35.6
2513.8	70°	1522.8	265.7	53.1	50.9	47.1	41.6	43.3	42.7	35.6	29.0
2050.4	72.5°	1133.9	132.0	40.0	38.3	34.0	29.6	35.6	35.1	27.9	21.9
1264.3	75°	642.0	65.2	29.0	26.8	20.3	21.9	28.5	26.8	19.2	14.2
533.5	77.5°	254.7	33.4	19.2	16.4	12.1	14.8	20.8	18.1	9.9	6.0
101.9	80°	58.6	16.4	9.9	7.1	5.5	8.8	11.0	6.6	2.7	0.5
27.4	82.5°	16.4	7.1	3.3	2.7	2.7	3.3	2.7	1.1	0.0	0.0
7.1	85°	5.5	3.3	1.1	0.5	0.5	0.5	0.5	0.0	0.0	0.0
2.2	87.5°	2.2	1.1	0.0	0.0	0.0	0.0	0.0	0.0	0.0	0.0
0.0	90°	0.0	0.0	0.0	0.0	0.0	0.0	0.0	0.0	0.0	0.0

(END O

180°
963.0
917.0
816.7
634.9
449.2
371.4
361.0
352.8
344.6
335.8
328.1
320.5
312.8
304.0
294.7
278.8
252.0
214.7
176.4
146.8
127.1
111.7
99.7
87.6
72.9
55.3
41.1
34.5
27.9
20.8
13.1
5.5
0.0
0.0
0.0
0.0
0.0
0.0